

Figure 1: Location of site

0m

100m

1:1250@A4

SW

NE


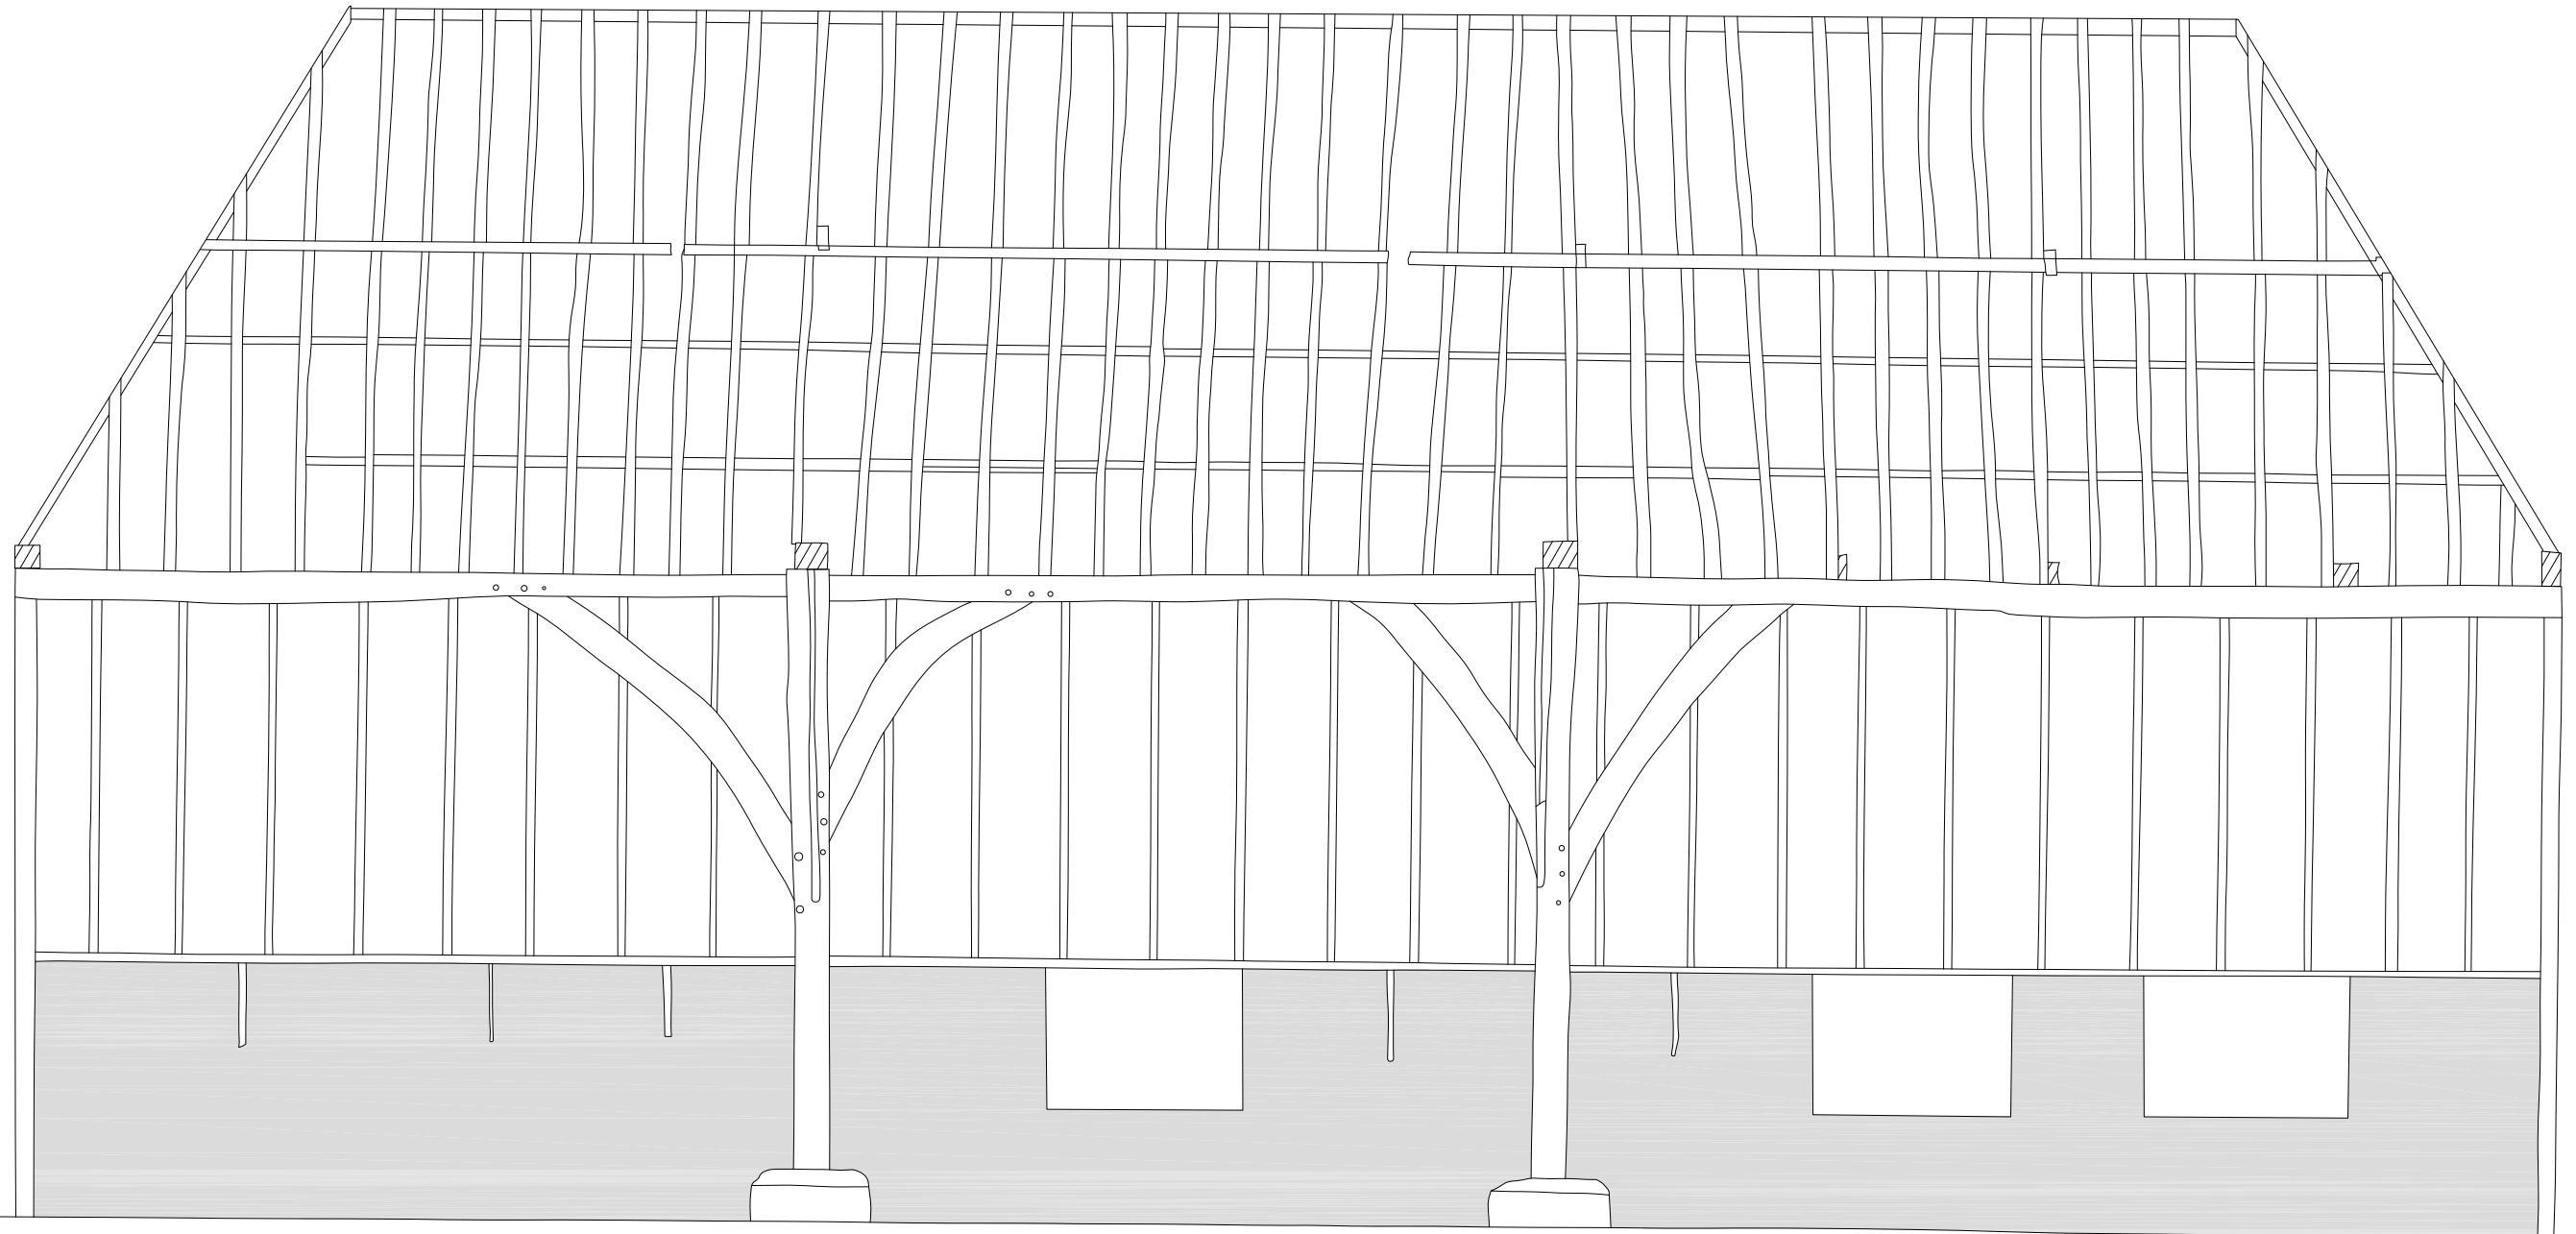


Figure 2: Calcott Barn


1:50@A3



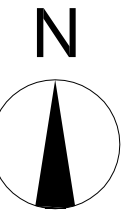

SW

NE

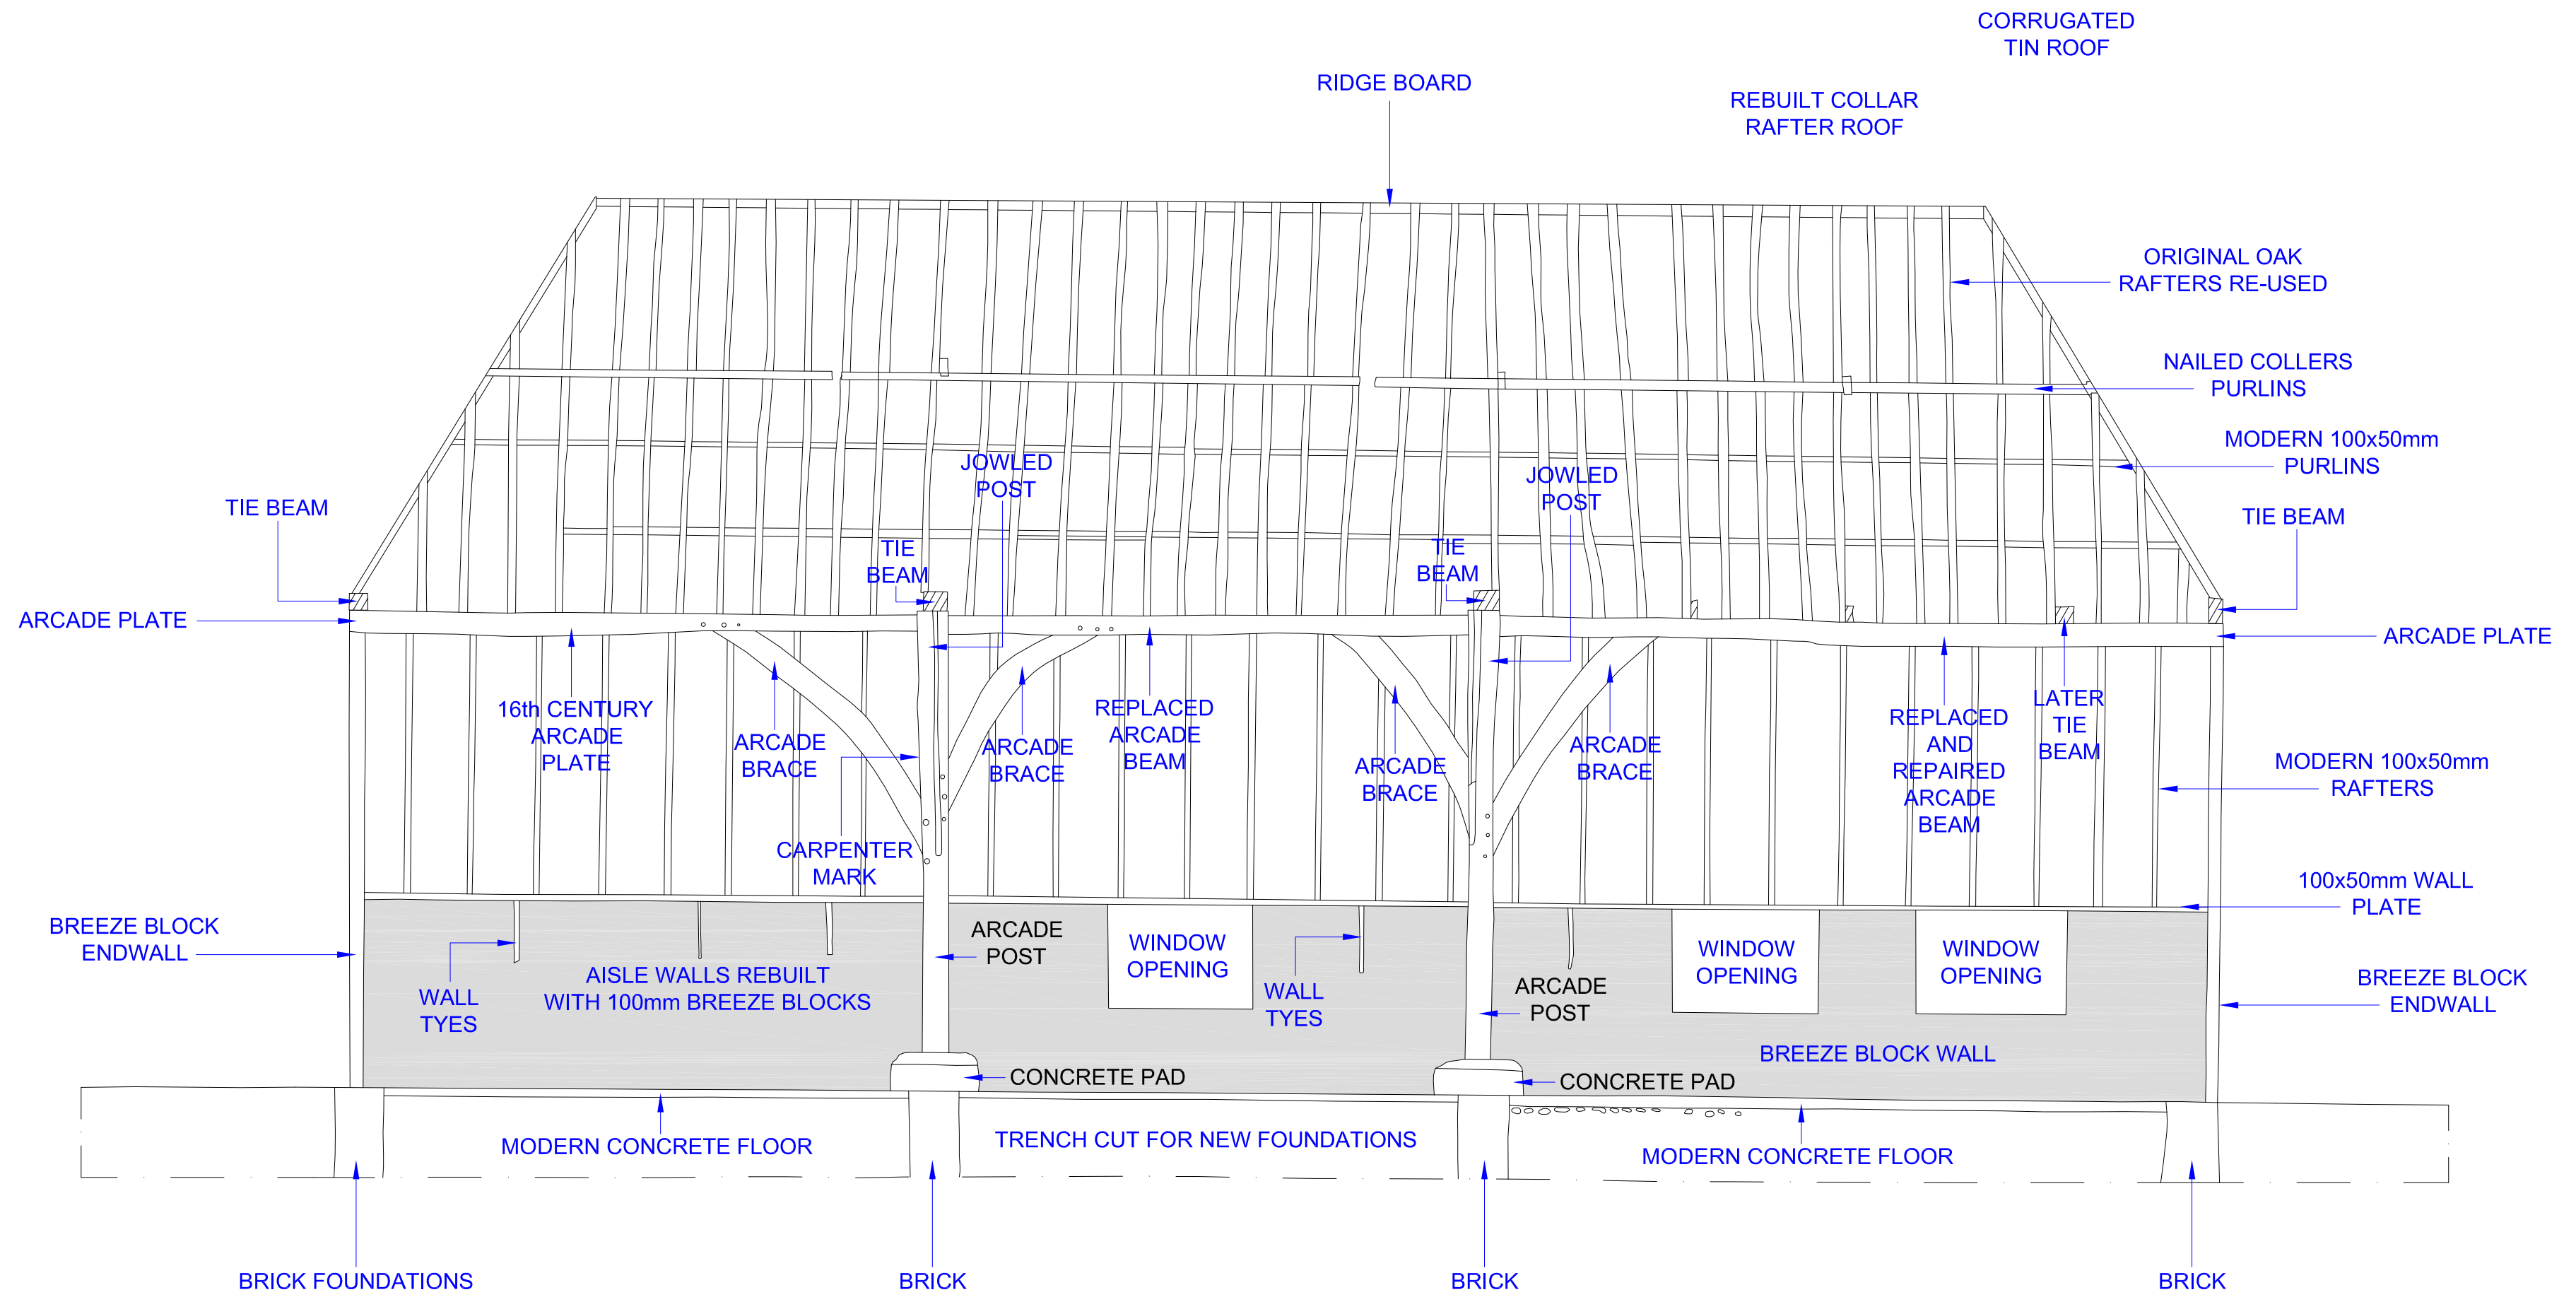

1:50@A2



Figure 3: Calcott Barn with annotations